


P-BOS= PROPOSED BACK OF SIDEWALK  
 EOR= EXISTING EDGE OF ROAD  
 P-TOC= PROPOSED TOP OF CURB  
 P-FOS= PROPOSED FRONT OF SIDEWALK

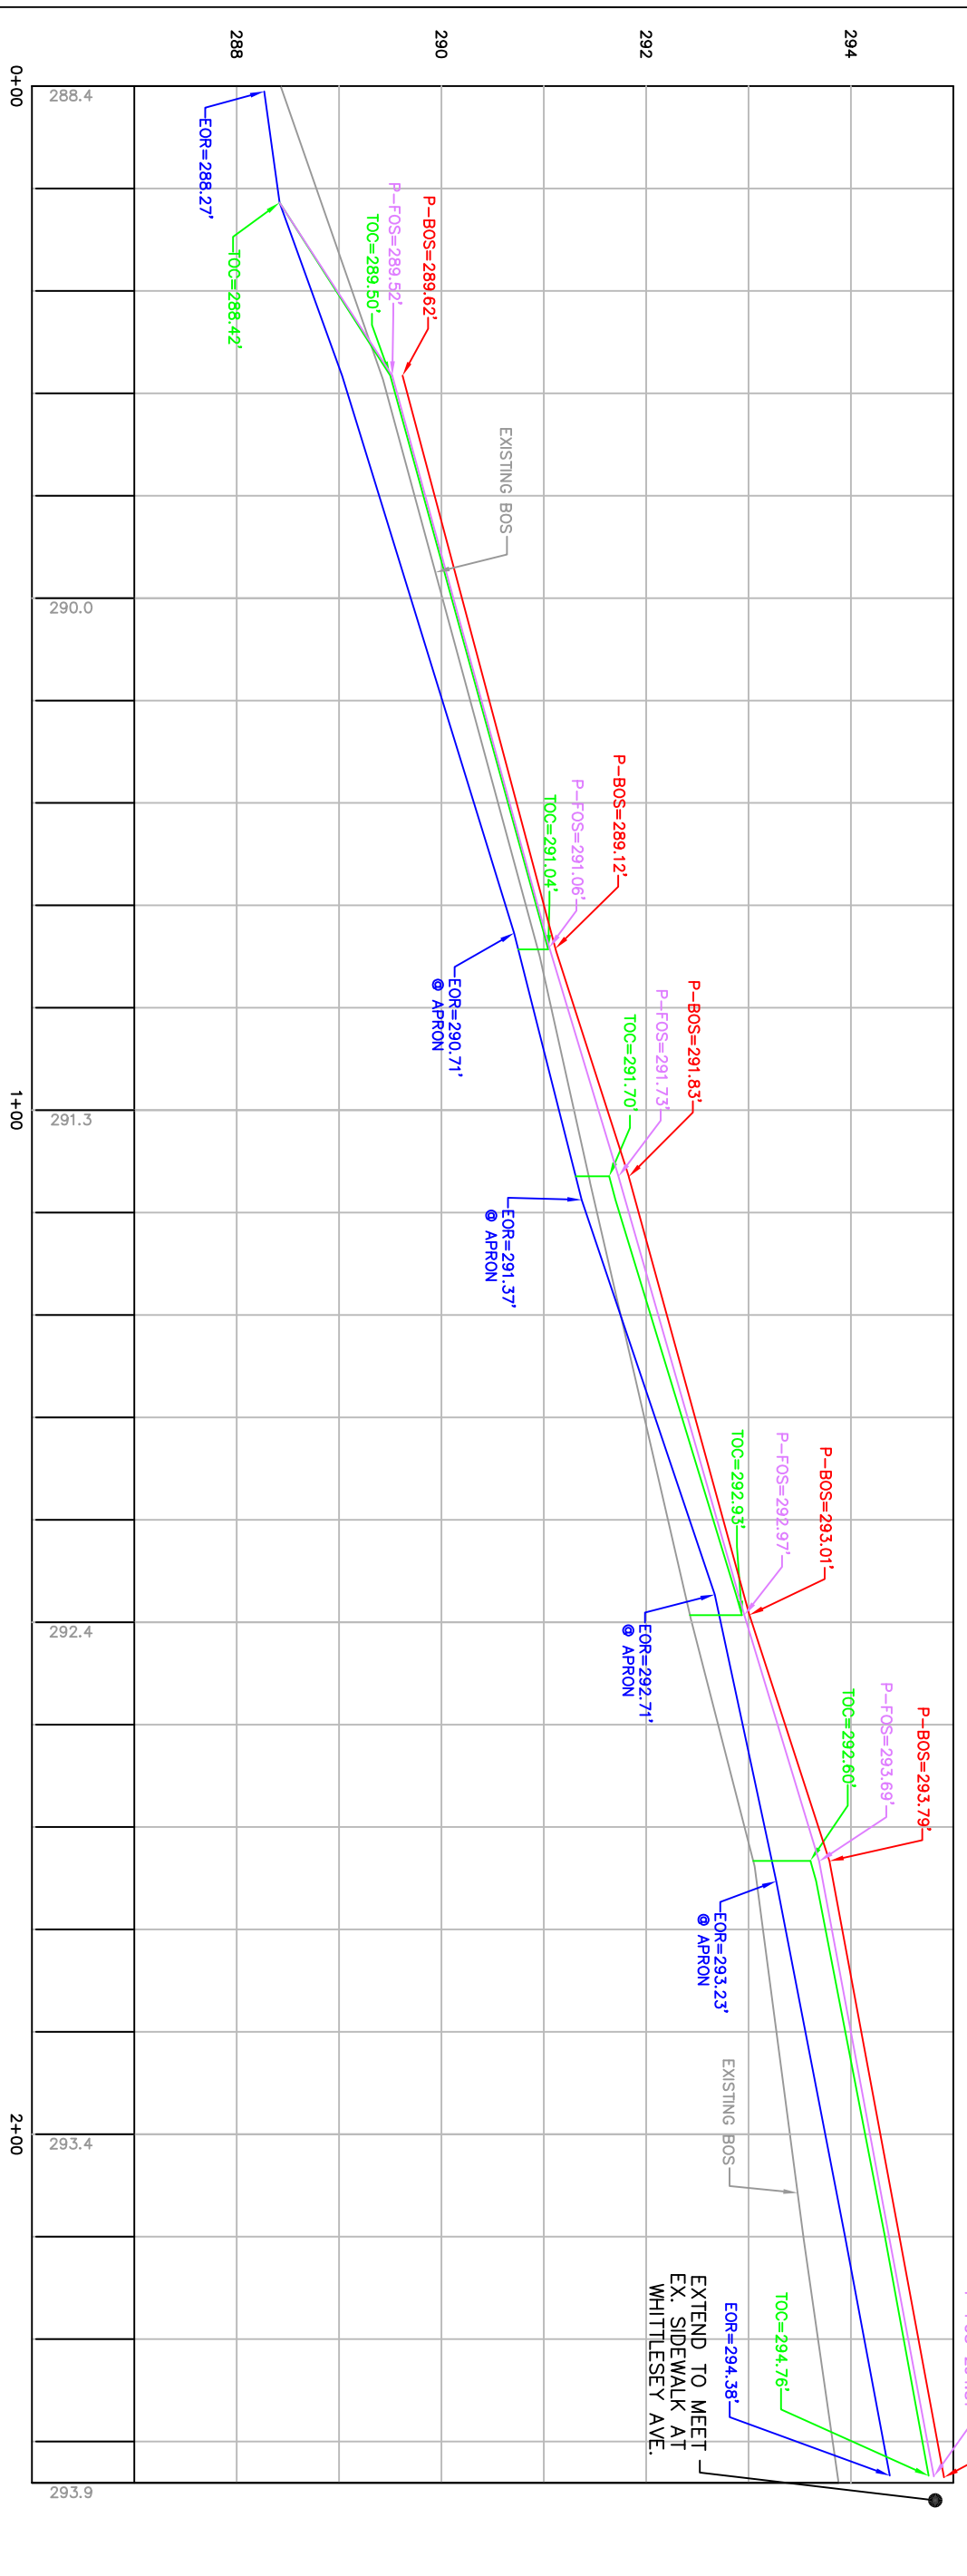

PROPOSED ELEVATIONS—MIDDLE SECTION

REVISIONS:	DATE	DATE	DATE	SCALE:	Town of New Milford Public Works Department 10 Main Street New Milford, Connecticut (860) 355-6040 fax (860) 355-6035	East Street Streetscape Improvements	PROPOSED PROFILE MIDDLE SECTION	10
-				NTS				
-								
-								
-								

Drawn By: JH  
 Checked By: DLS  
 Approved By: JJS  
 Date: 2/2/10

Utilities not depicted on these plans may exist on  
 site of the proposed project. The field location and  
 existence of all underground features must be field  
 verified by the appropriate providers prior to  
 construction. Call Before You Dig, 1-800-482-4455.

STAMP

STAMP

STAMP

STAMP

STAMP